
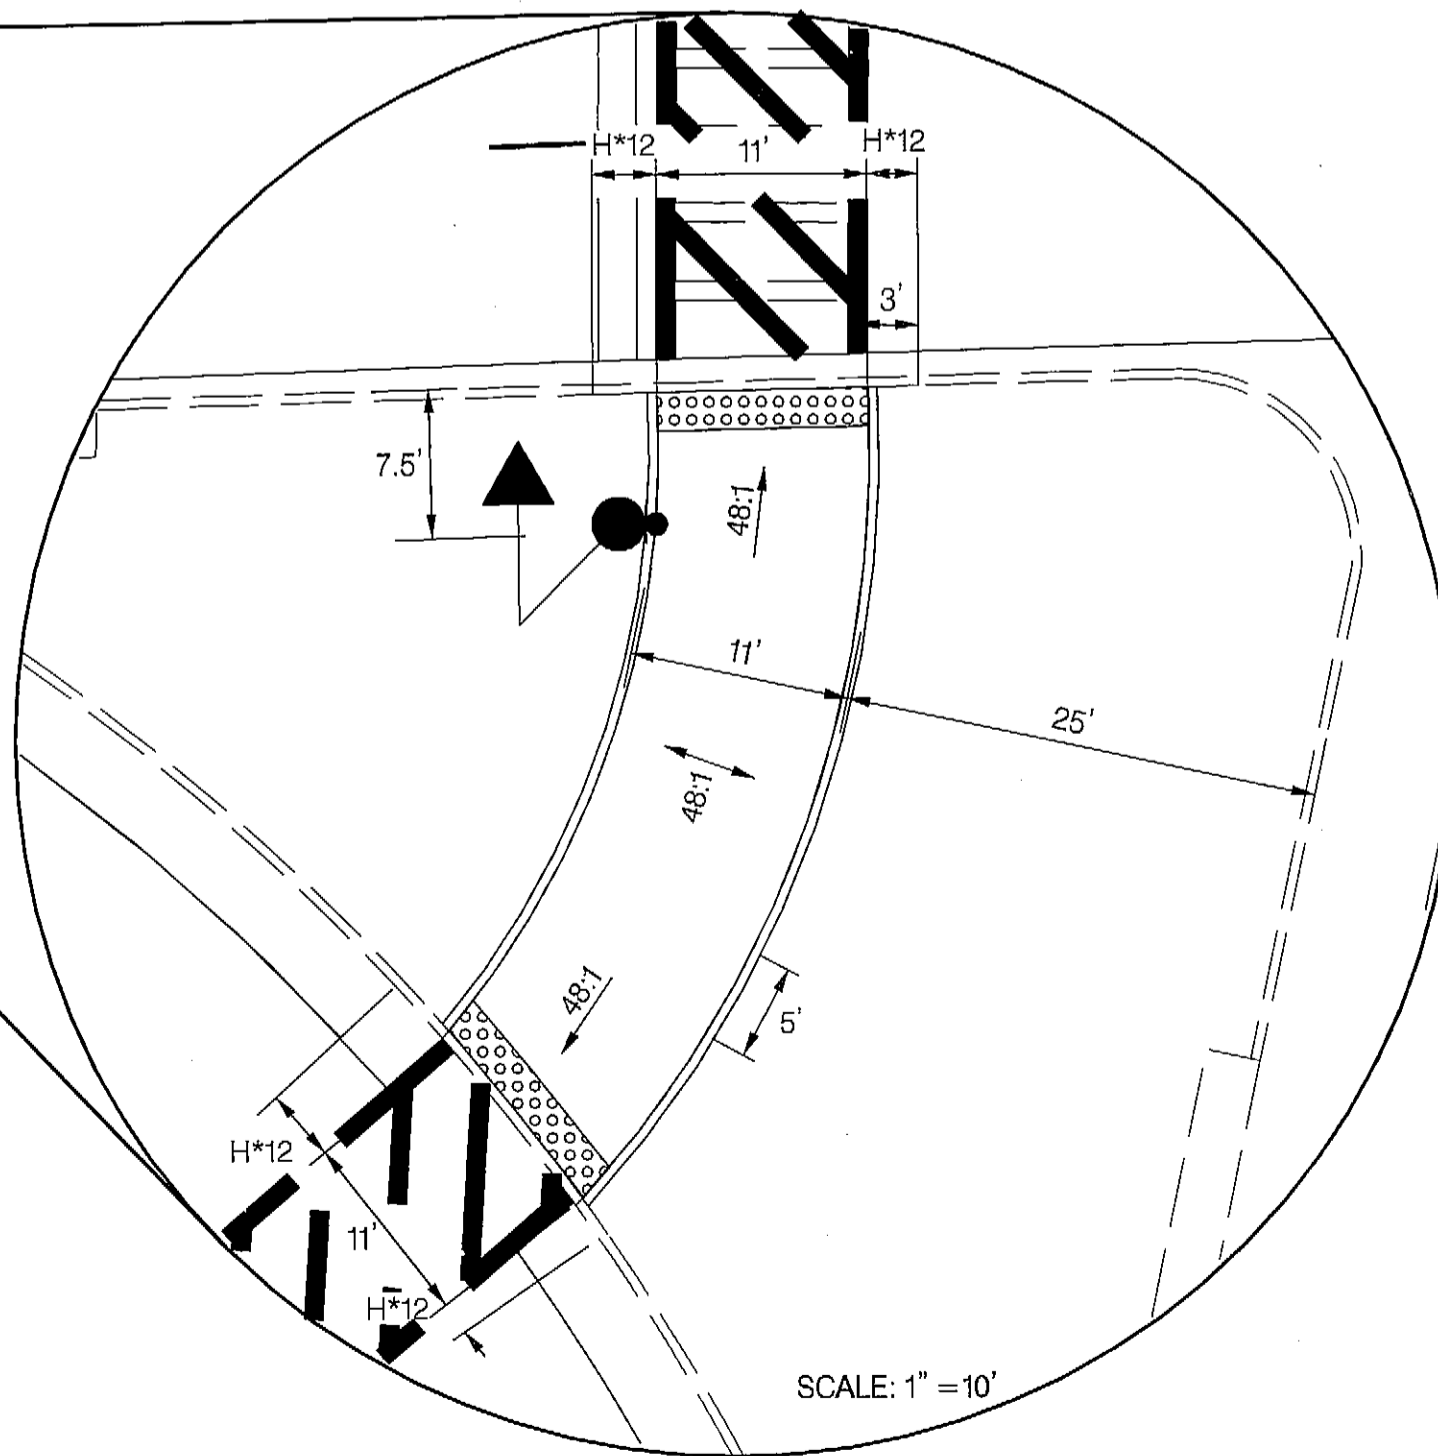
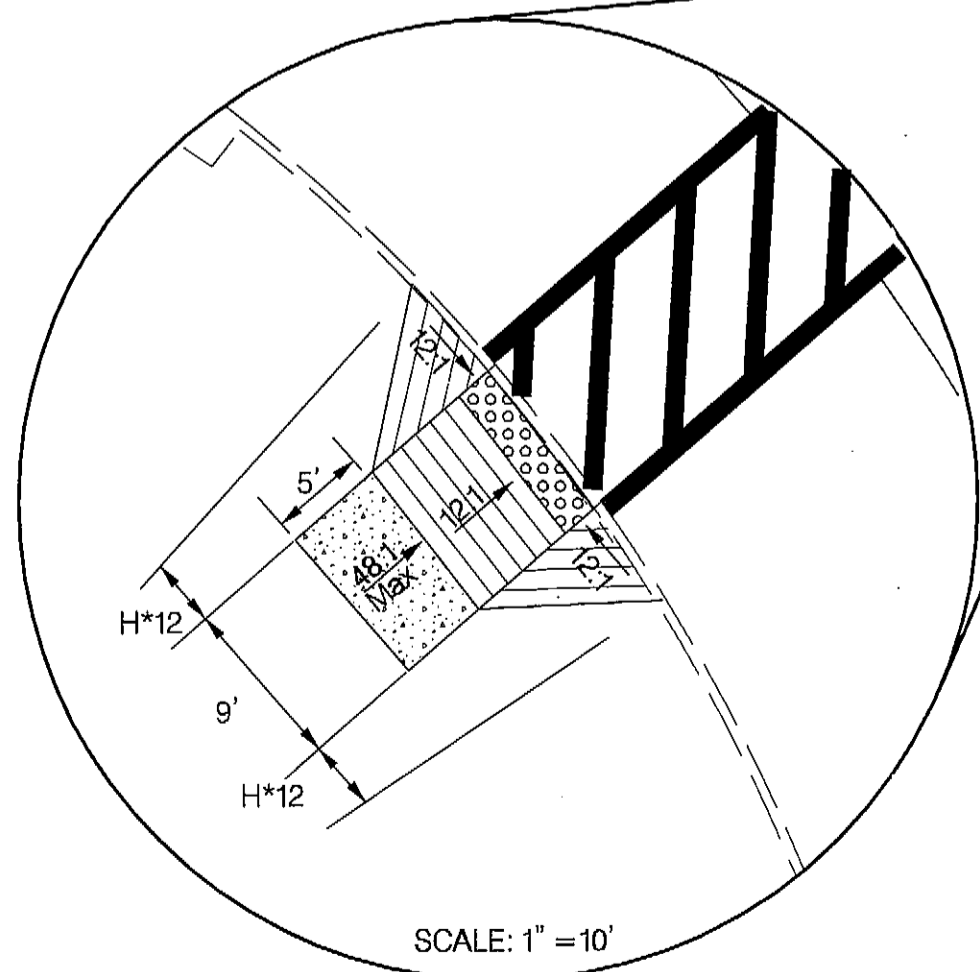
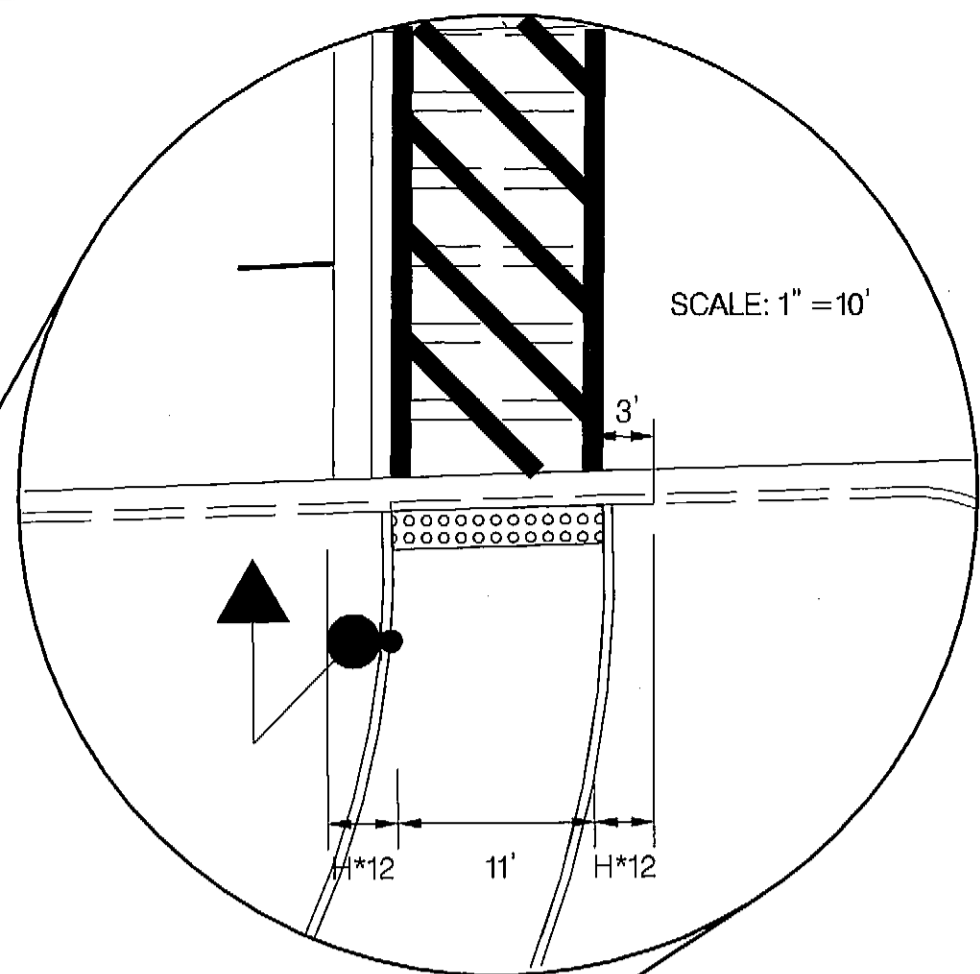


○ DRILL HOLES

○ DRILL HOLES

○ DRILL HOLES

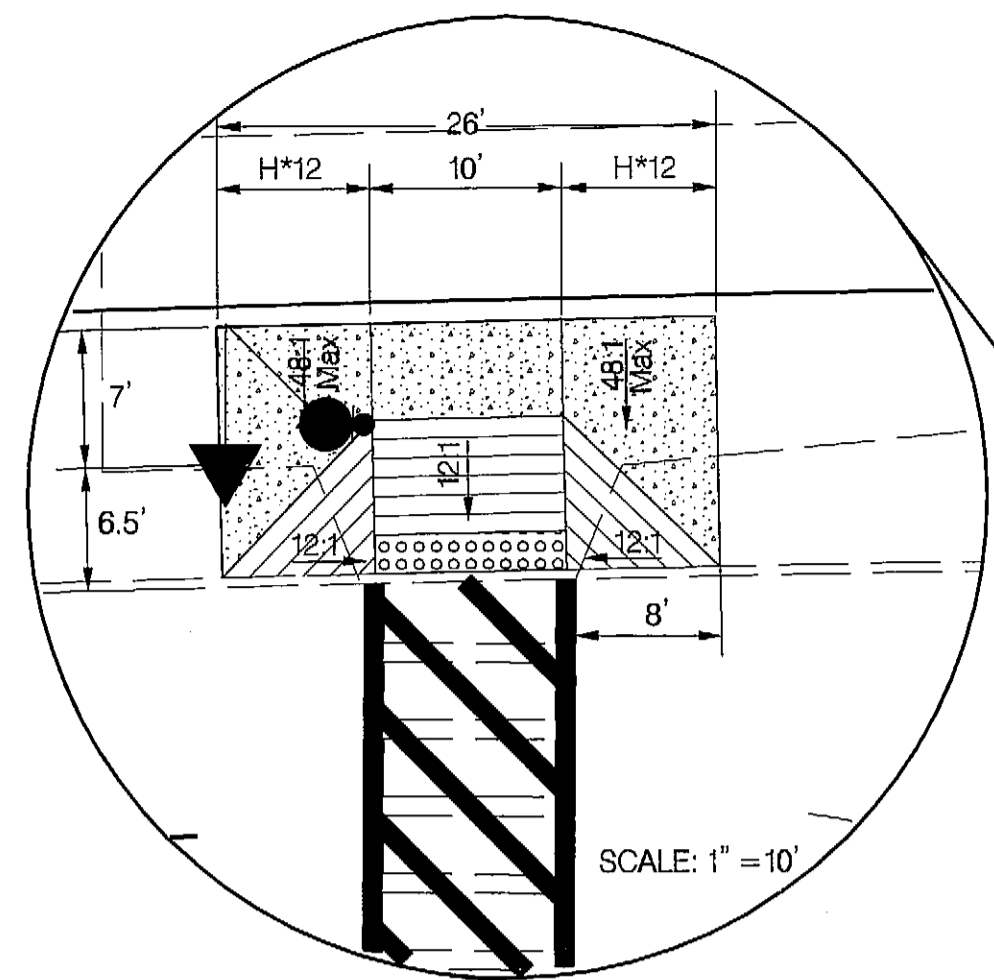

- NOTES:
1. DETECTABLE WARNING SURFACE SHALL BE USED PER STD. MD 655.40.
 2. MAINTAIN A MIN. OF 5' FROM FACE OF POLE FOUNDATION TO BACK OF DEPRESSED CURB
- *H = CURB HEIGHT

TOD NO: XY139-03
SHA NO: AA189B53
MD 162, MD 170, MD 176 @ Various Locations

SHA STATE OF MARYLAND
DEPARTMENT OF TRANSPORTATION
STATE HIGHWAY ADMINISTRATION
OFFICE OF TRAFFIC & SAFETY
TRAFFIC ENGINEERING DESIGN DIVISION
**ELKRIDGE LANDING ROAD
AND TERMINAL ROAD**
LINTHICUM HEIGHTS, MARYLAND

DETAIL SHEET

SCALE 1" = 20' DATE 02/13/2013 CONTRACT NO. XY1395185

DESIGNED BY MKT COUNTY ANNE ARUNDEL
DRAWN BY JMS LOGMILE 02SELK00.4
CHECKED BY AJM/TJMS NO. L653
F.A.P. NO. TOD NO.

TS NO. 3518 A SHEET NO. 20 OF 33

T3 design
T3 DESIGN CORP.
3927 OLD LEE HWY
SUITE 101-C
FAIRFAX, VA 22030
PHONE: 703-369-5861
www.t3design.us